


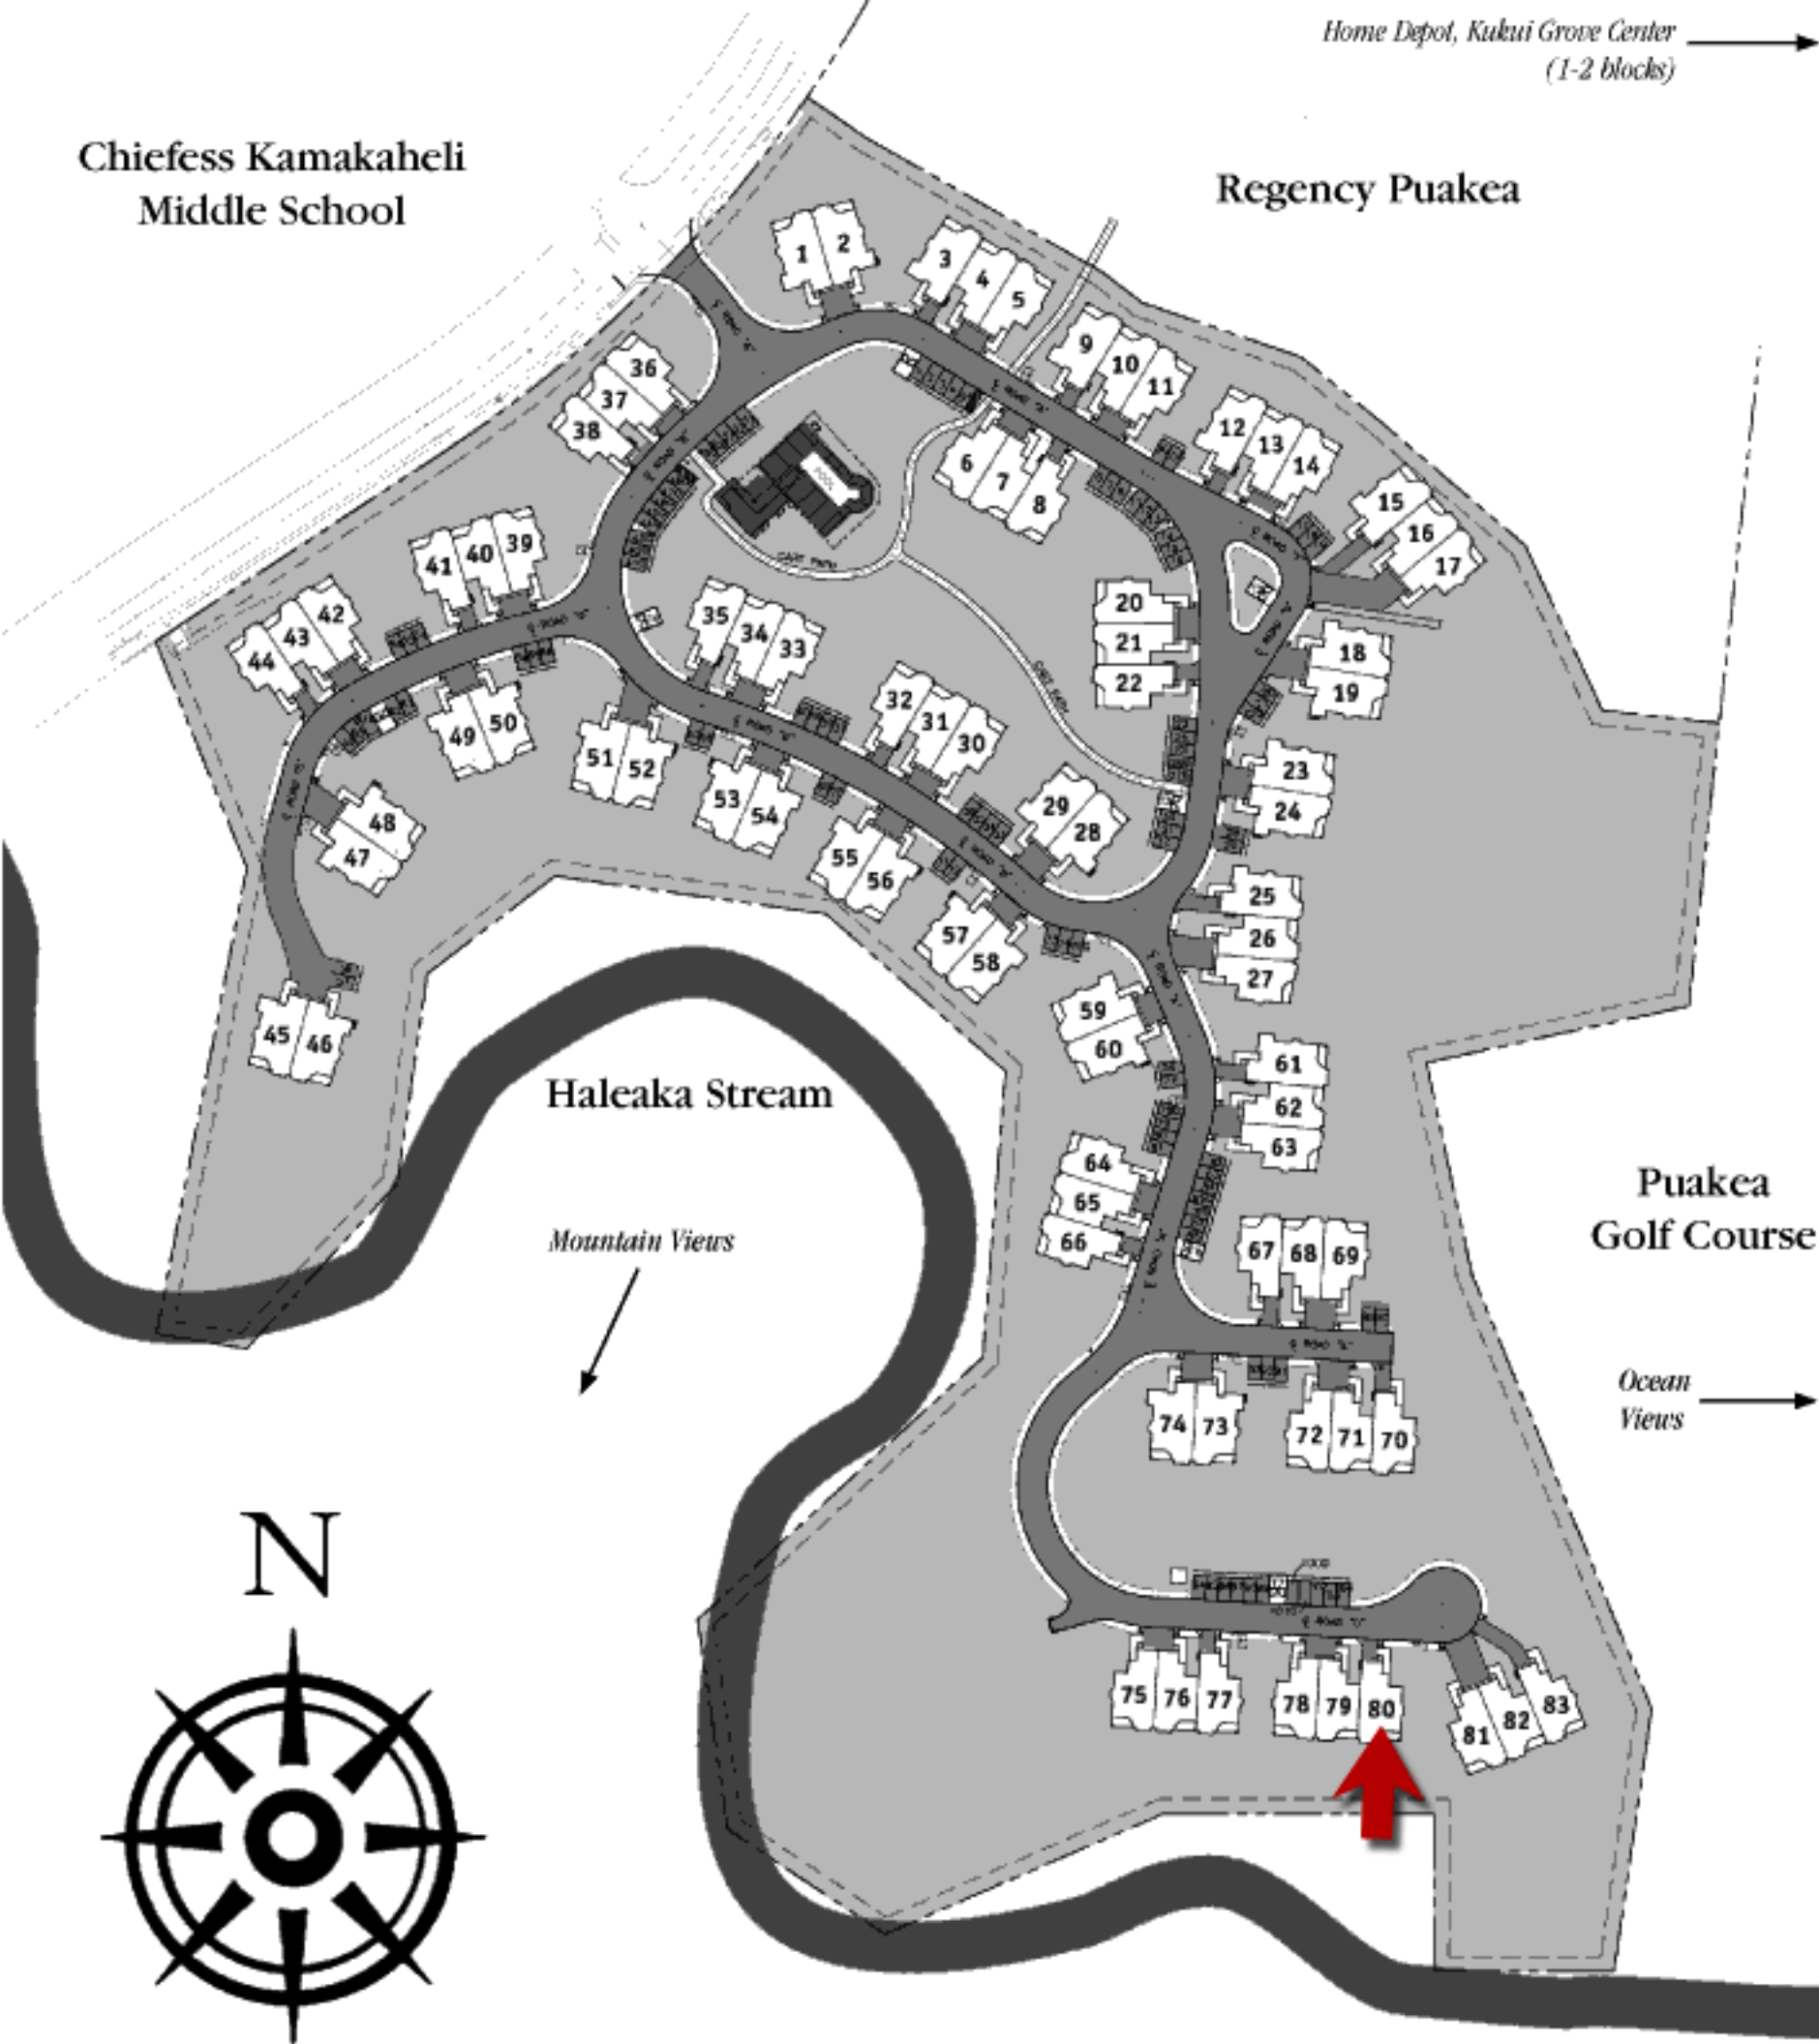

Home Depot, Kukui Grove Center  
(1-2 blocks) →

Chiefess Kamakaheli  
Middle School

Regency Puakea



Haleaka Stream

Mountain Views

Puakea  
Golf Course


Ocean  
Views

N



75 76 77 78 79 80 81 82 83

# Awapuhi

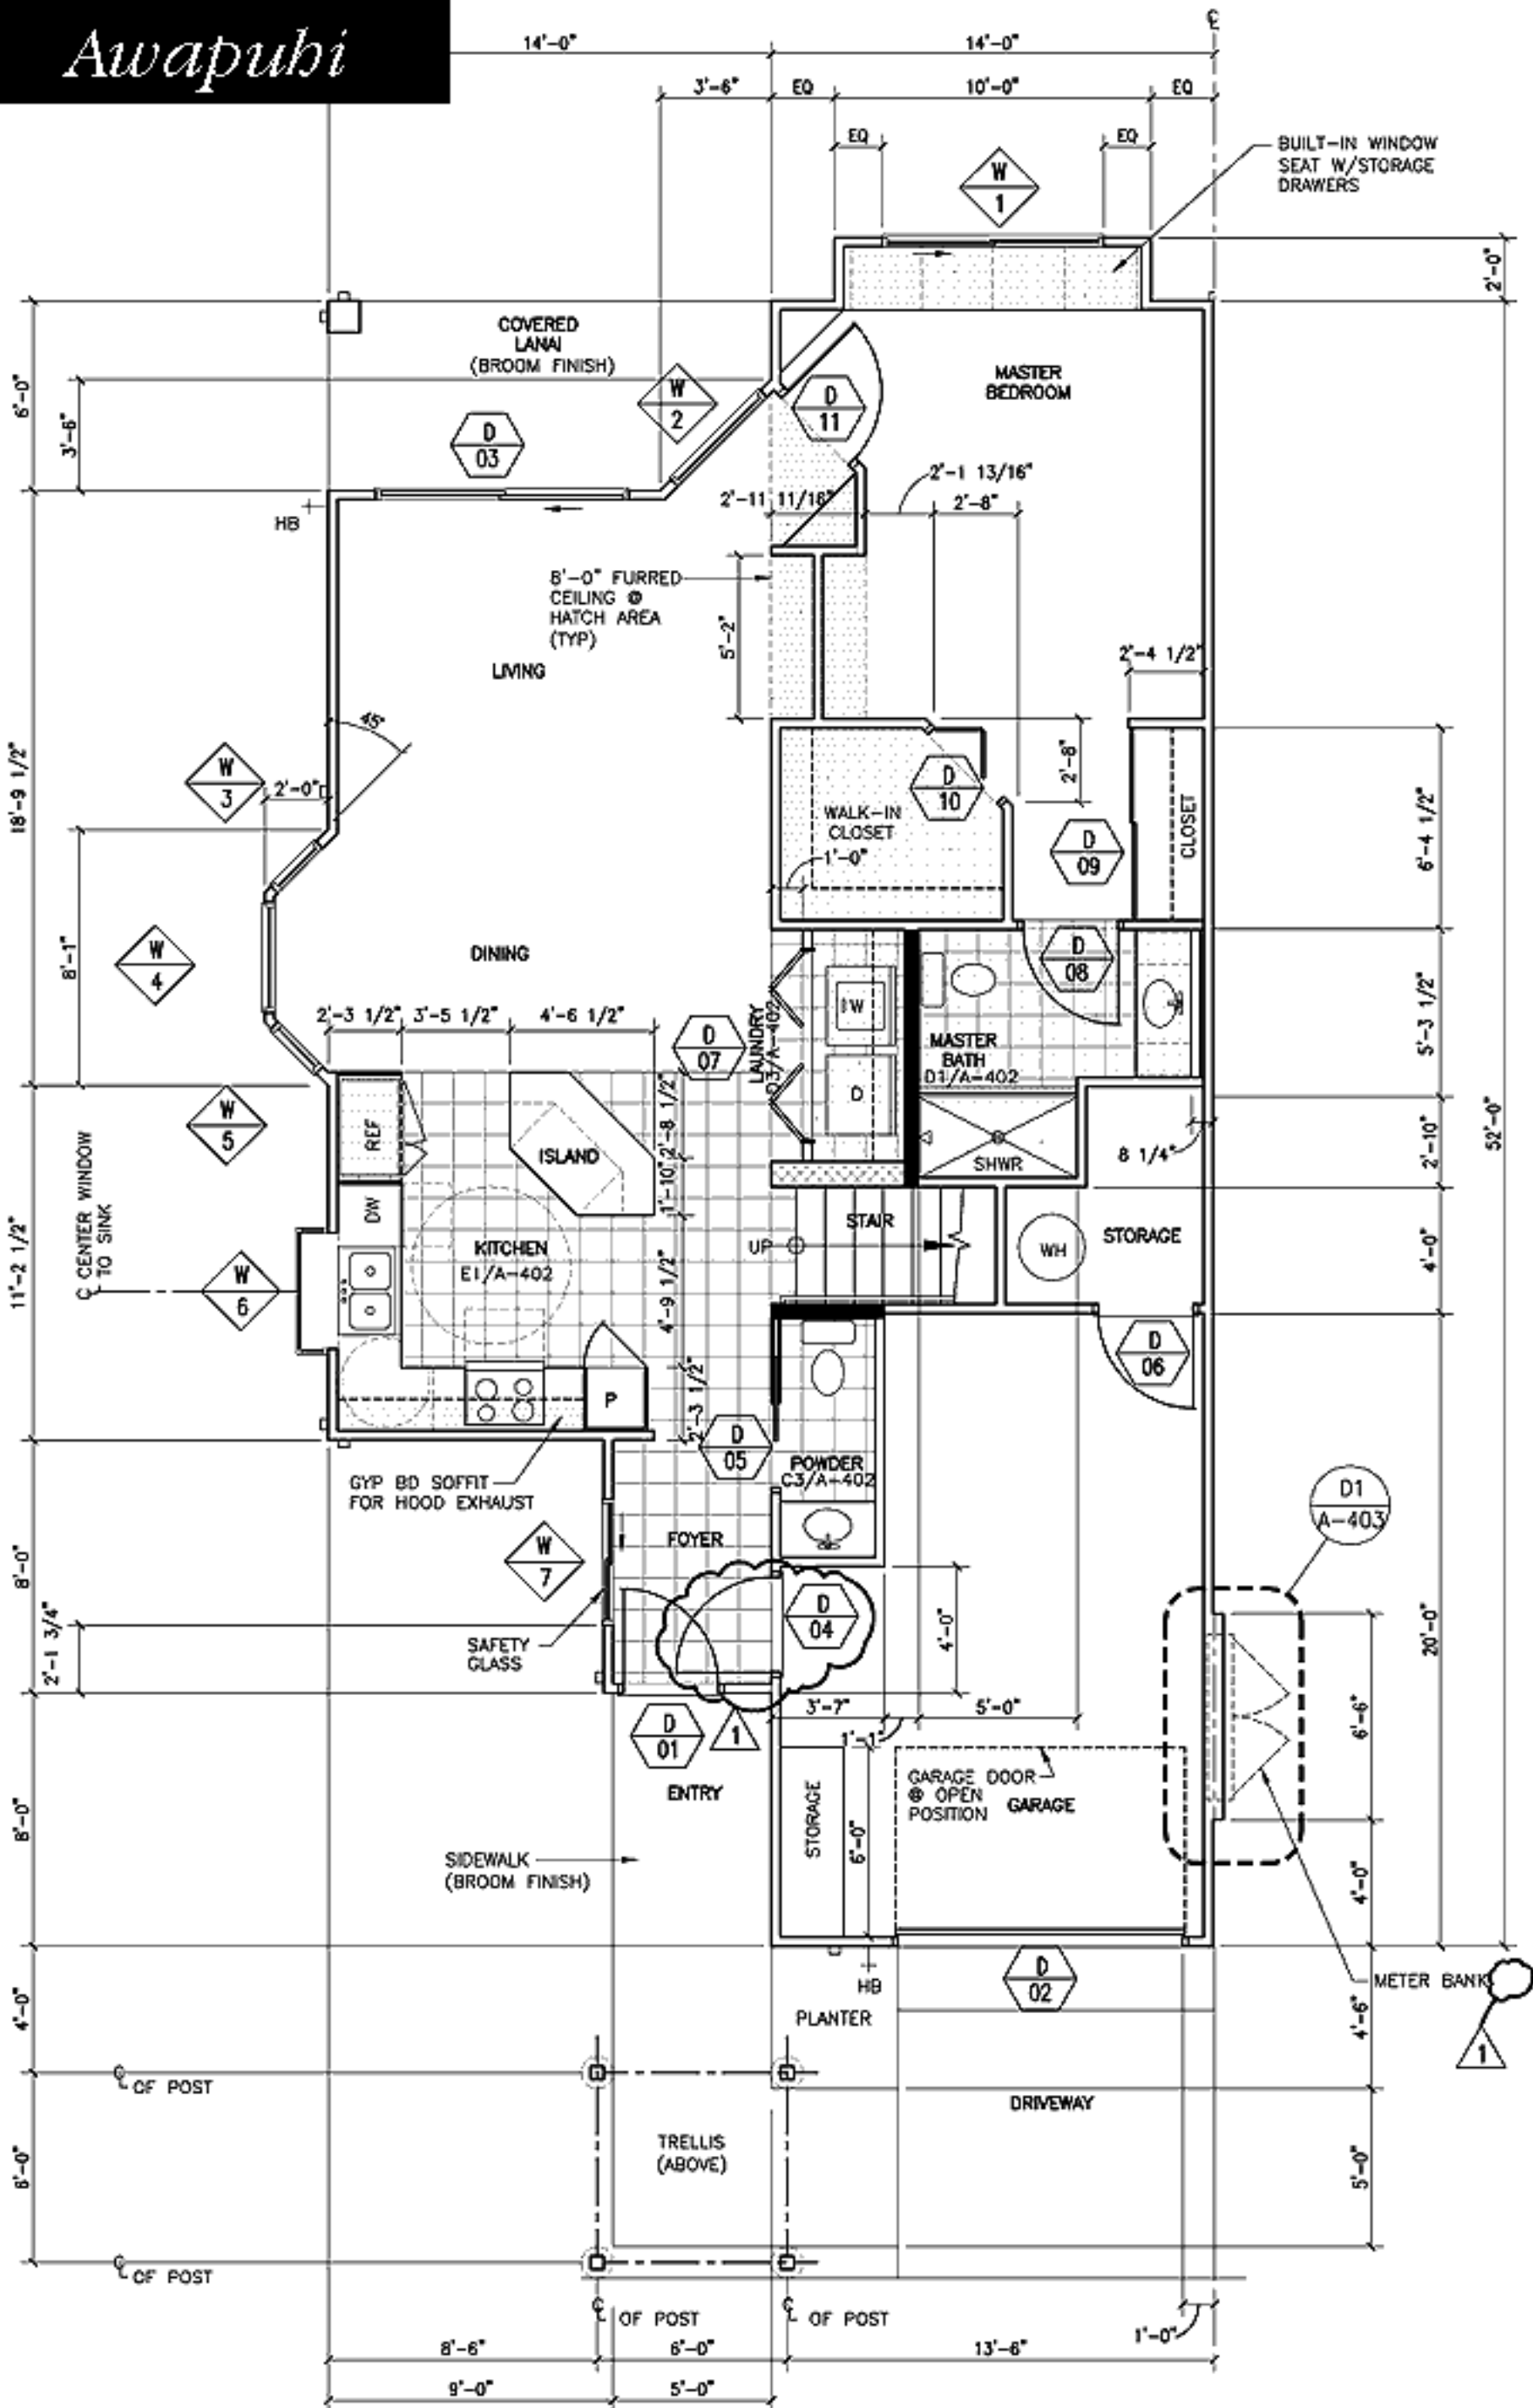

# Awapuhi

**GROUND FLOOR PLAN**  
SCALE: 1/4" = 1'-0"

